


— PROPOSED MAIN  
— EXISTING MAIN

# Proposed Water Main Relay S. Howell Ave. S.T.H. 38



1 inch = 500 feet

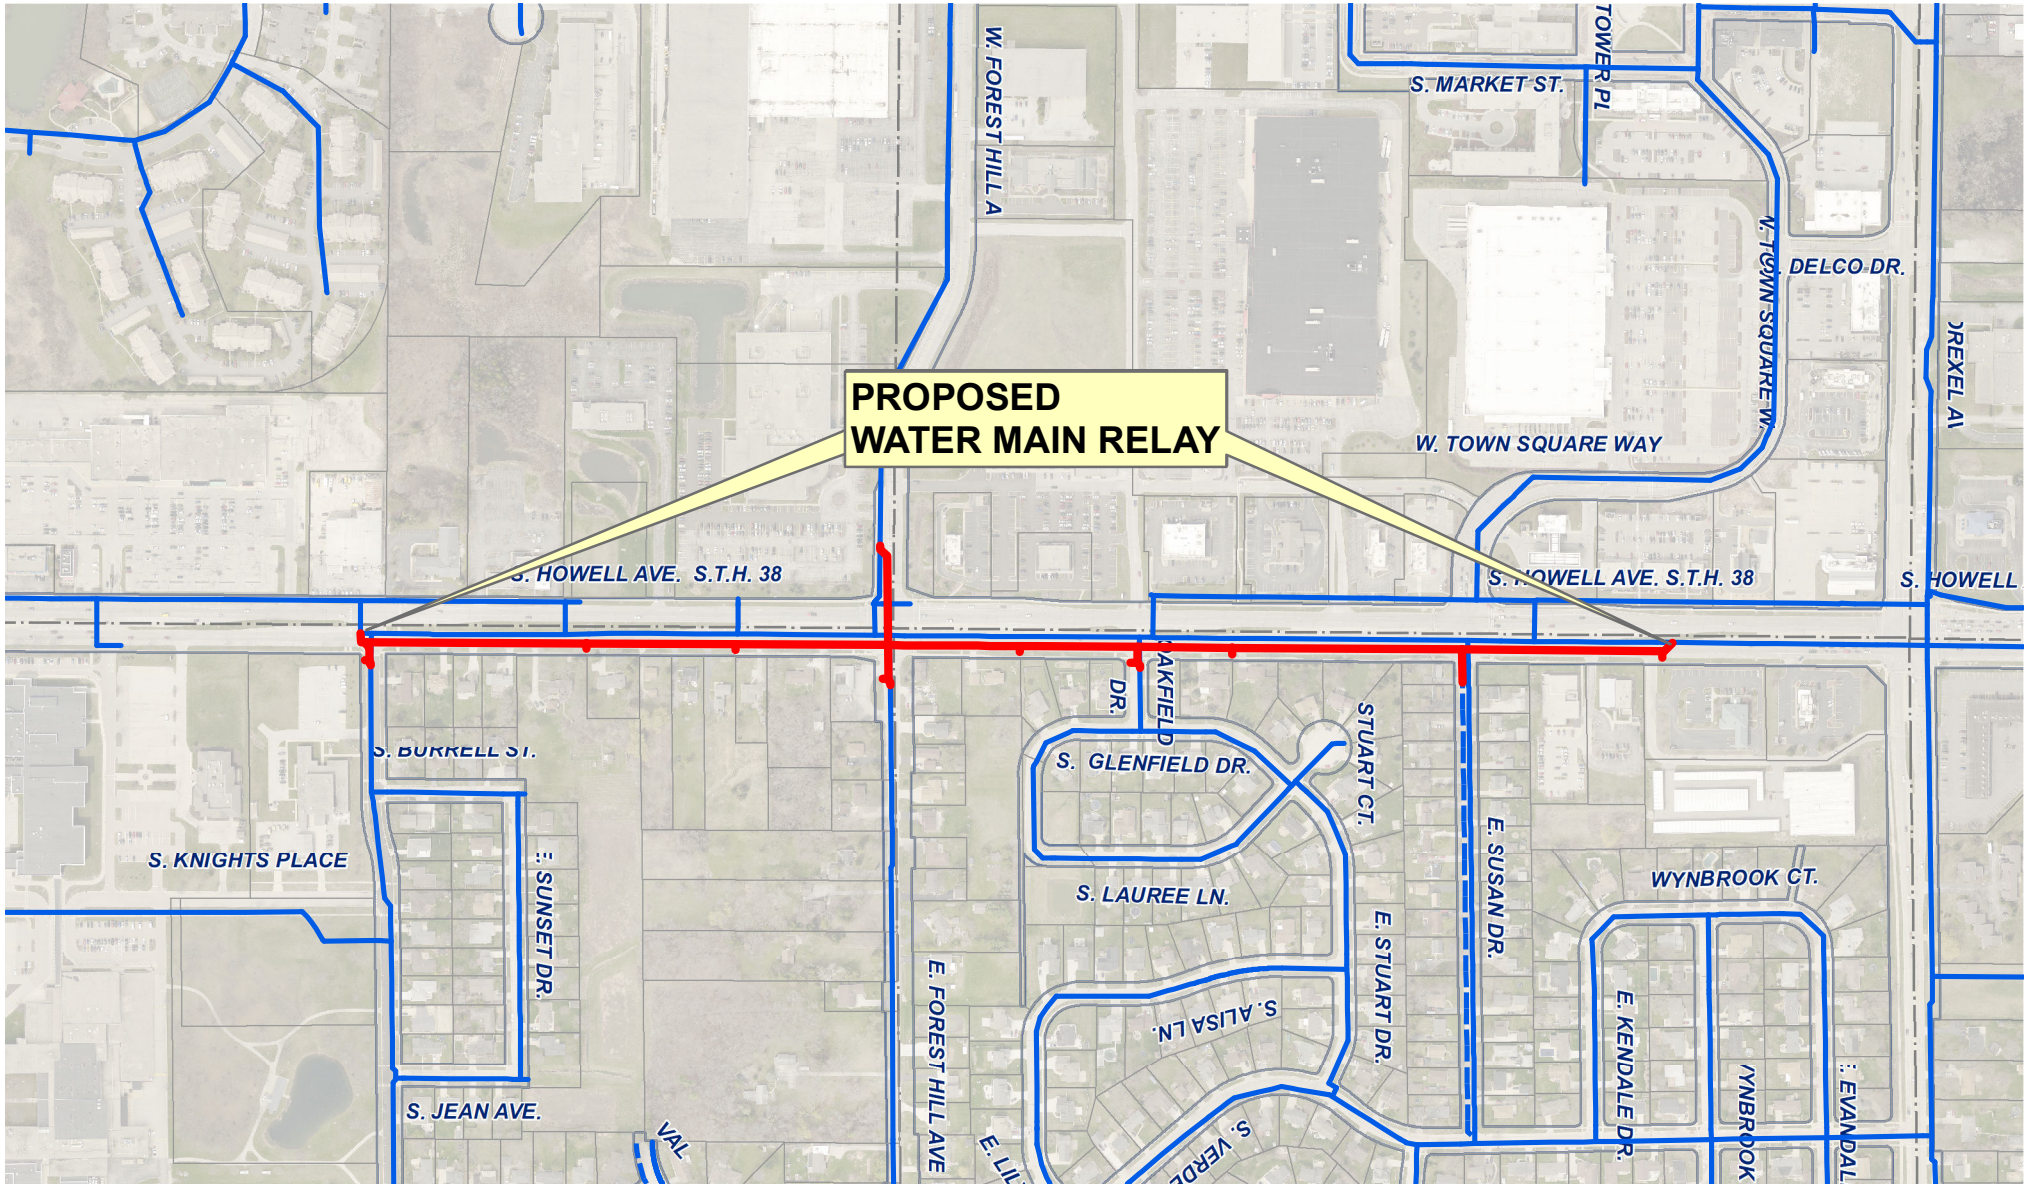

Date Printed: 3/9/2023