



MOUNTABLE – TYPE "C"  
CONCRETE CURB & GUTTER

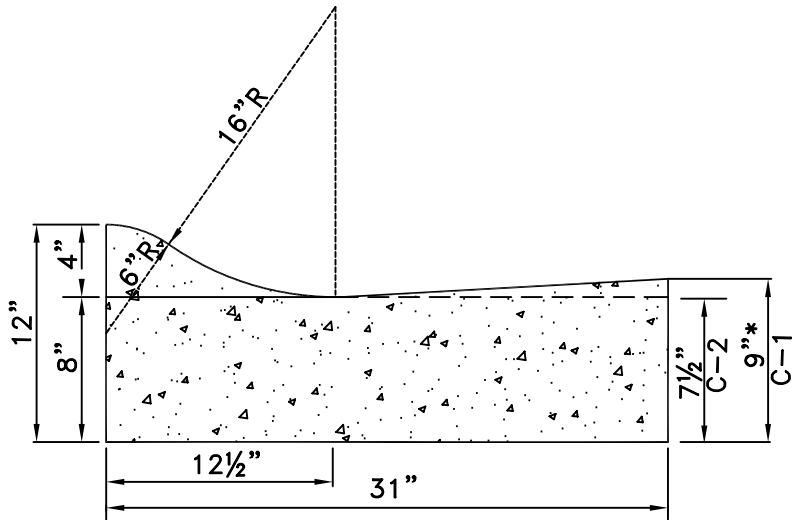

CURB & GUTTER TYPE	
TYPE C-1	LOW-SIDE CURB & GUTTER
TYPE C-2	HIGH-SIDE CURB & GUTTER

\* WHEN USED WITH CONCRETE PAVEMENT,  
CURB & GUTTER THICKNESS SHALL BE  
EQUAL TO THE PAVEMENT THICKNESS BUT  
NOT LESS THAN 7".

VERTICAL FACE – TYPE "E"  
CONCRETE CURB & GUTTER

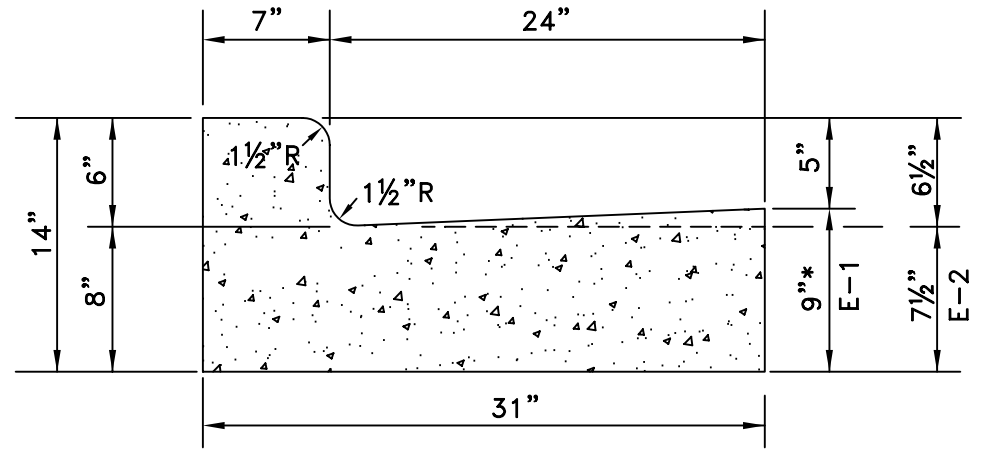

CURB & GUTTER TYPE	
TYPE E-1	LOW-SIDE CURB & GUTTER
TYPE E-2	HIGH-SIDE CURB & GUTTER



City of Oak Creek  
Department of Public Works

Drawn By: L.A. FLYNN

Scale: N.T.S.

Appv. By: W. ST. JOHN

Date: 12/4/03 (REVISED)

CONCRETE CURB & GUTTER

RO-6