


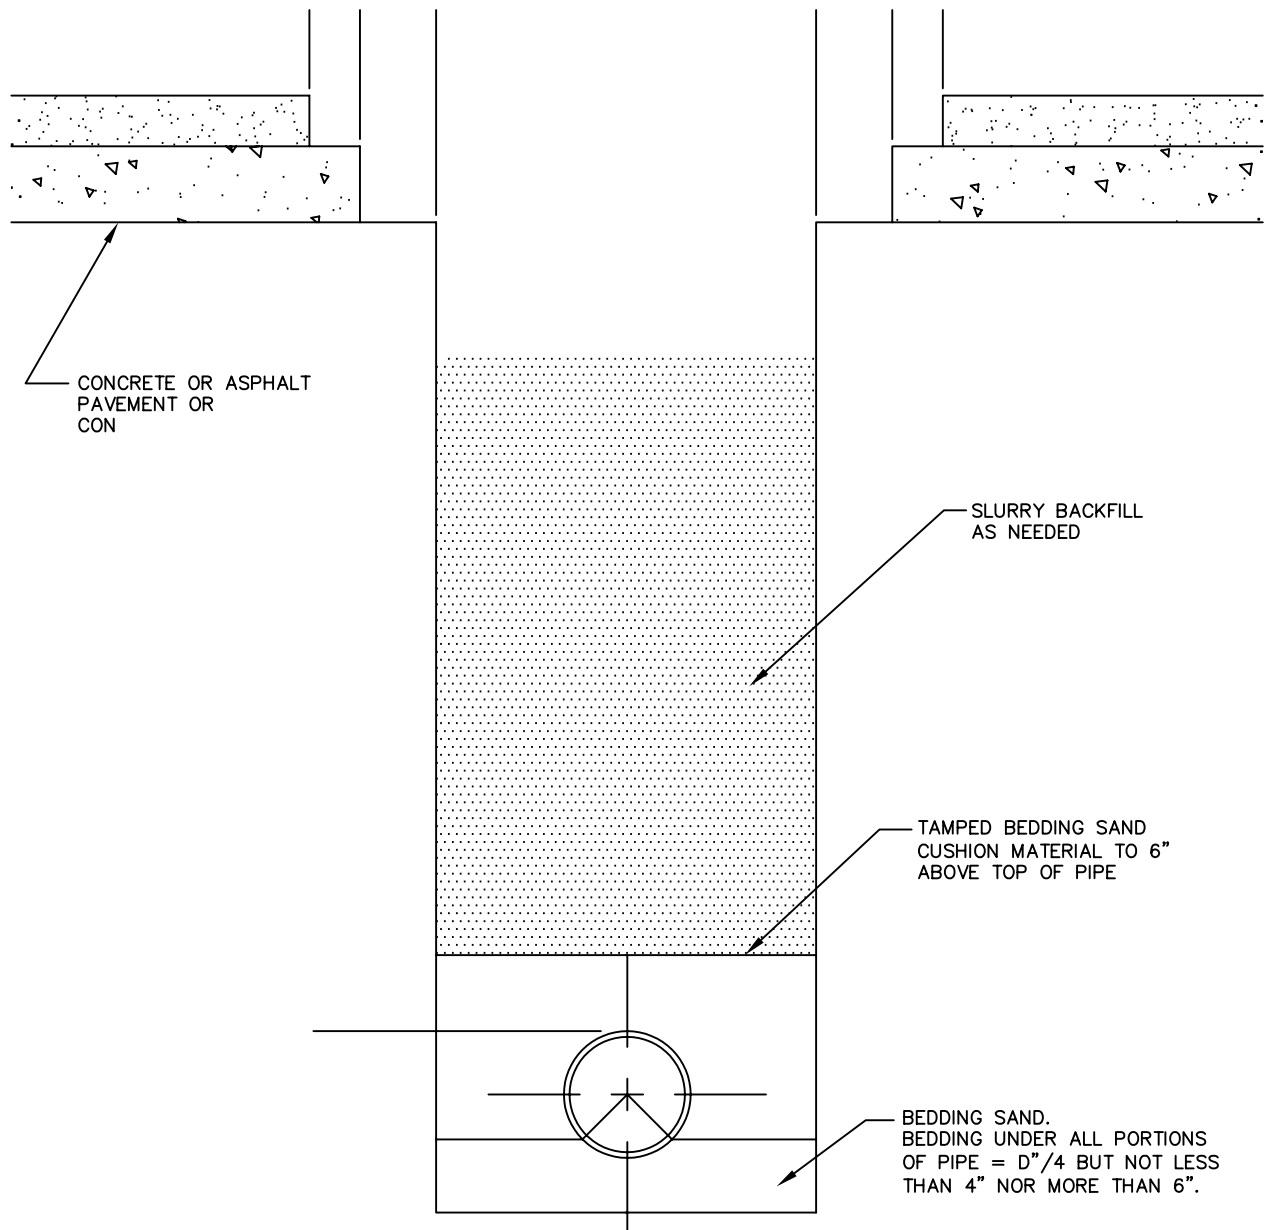

City of Oak Creek
Department of Public Works

Drawn By: L.A. Flynn

Scale: N.T.S.

Appv. By: M.J. Sullivan

Date: June 8, 1995

TYPICAL CUT PAVEMENT TRENCH SECTION | WD-29