





**STREET PAVEMENT NOT AT FINAL GRADE**  
*(BINDER COURSE IN PLACE, SURFACE COURSE NOT INSTALLED)*

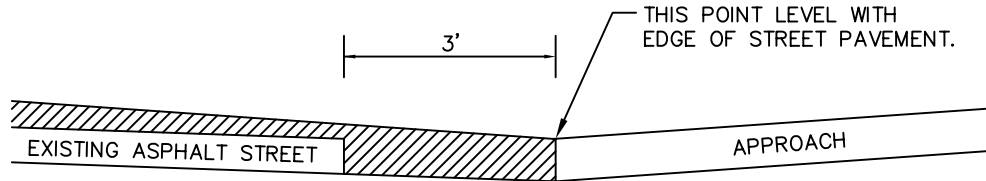

ASPHALT WILL BE INSTALLED BY STREET PAVING CONTRACTOR AT TIME OF FINAL ASPHALT SURFACING.

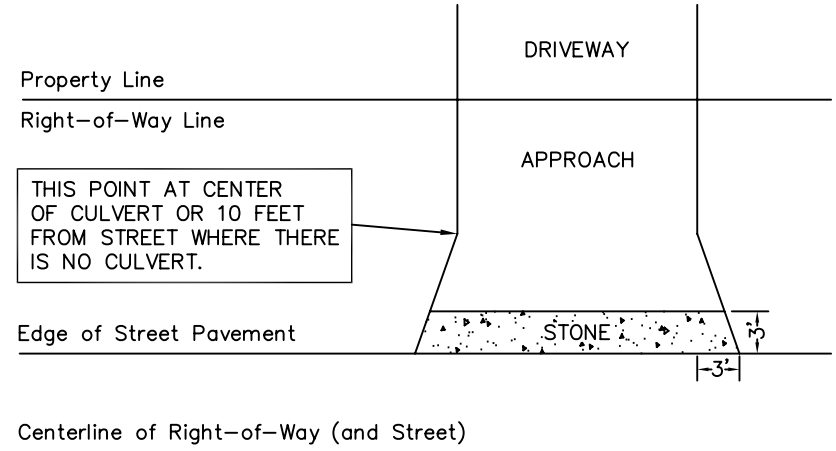

**STREET PAVEMENT AT FINAL GRADE**

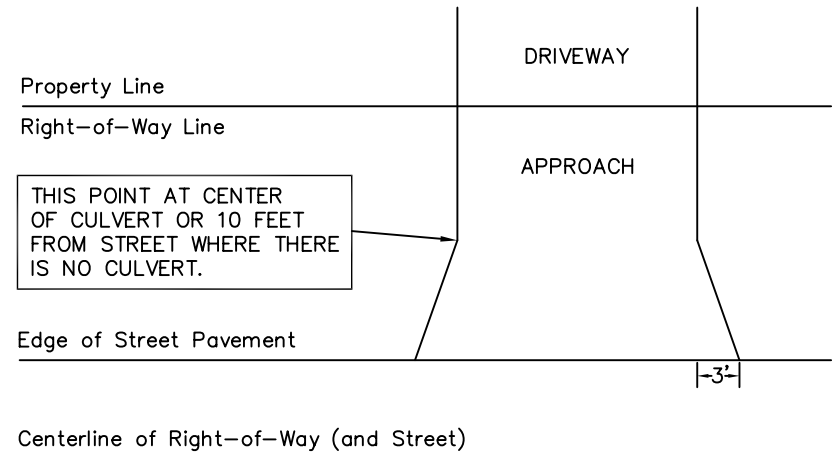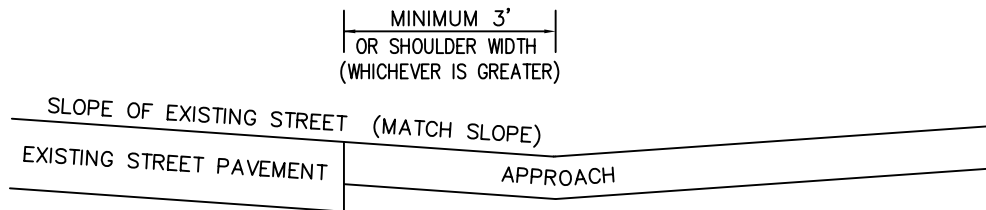

*City of Oak Creek*  
*Department of Public Works*

Drawn By: L.A. FLYNN

Scale: Not to Scale

Appv. By: W. ST. JOHN

Date: 12/5/03 (Revised)

**DRIVEWAY APPROACH TO CURBLESS PAVEMENT RO-13**